


PROGRAM KEY

- ADMIN
- SCHOOL
- THEATER
- STUDIOS
- GALLERY
- COMMON
- SERVICE

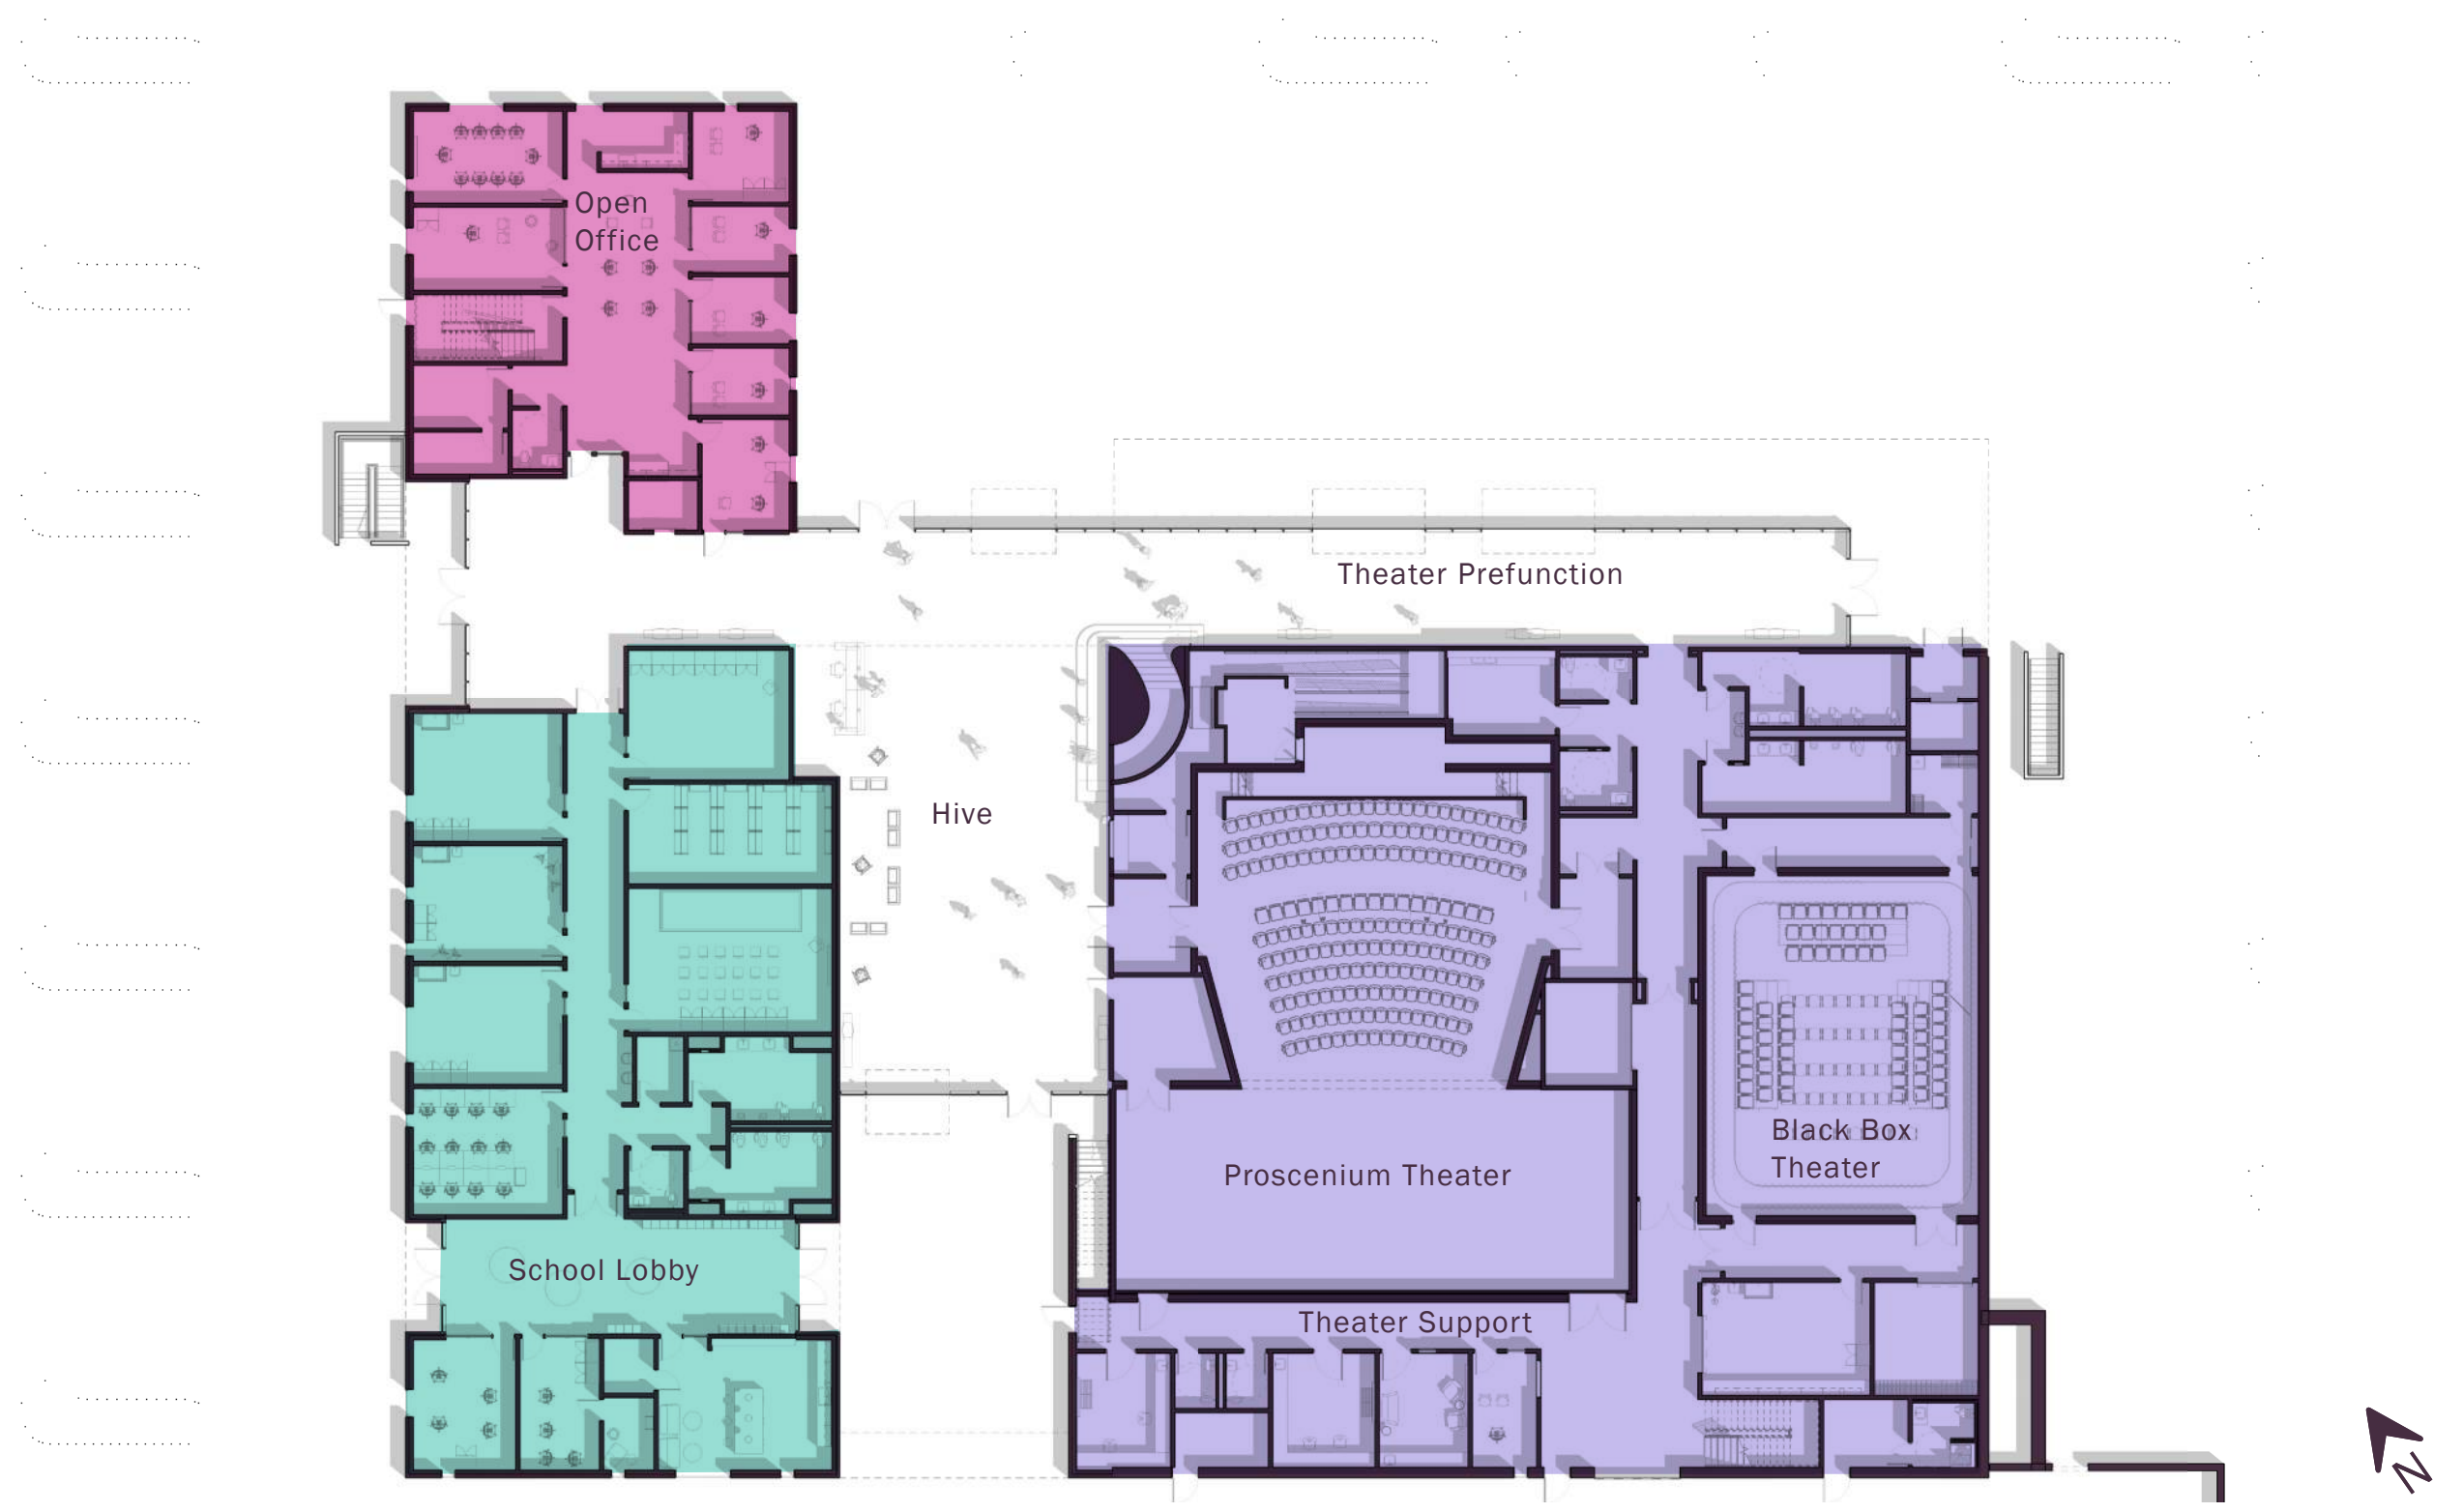

LEVEL 01 PLAN